


All drawings are the property of Harrison Design Associates, Inc. and must be returned at the completion of work. These shall not be reproduced, modified, or revised in any way without the written consent from, and proper compensation to, Harrison Design. The contractor shall check and verify all dimensions and report any discrepancies to Harrison Design before proceeding with the work. Harrison Design shall direct the right and be responsible for all legal and court costs, etc., for any necessary protection of the drawings. Submission of these drawings to any public body for any use shall release in any way the copyright and ownership of drawings prepared hereon.

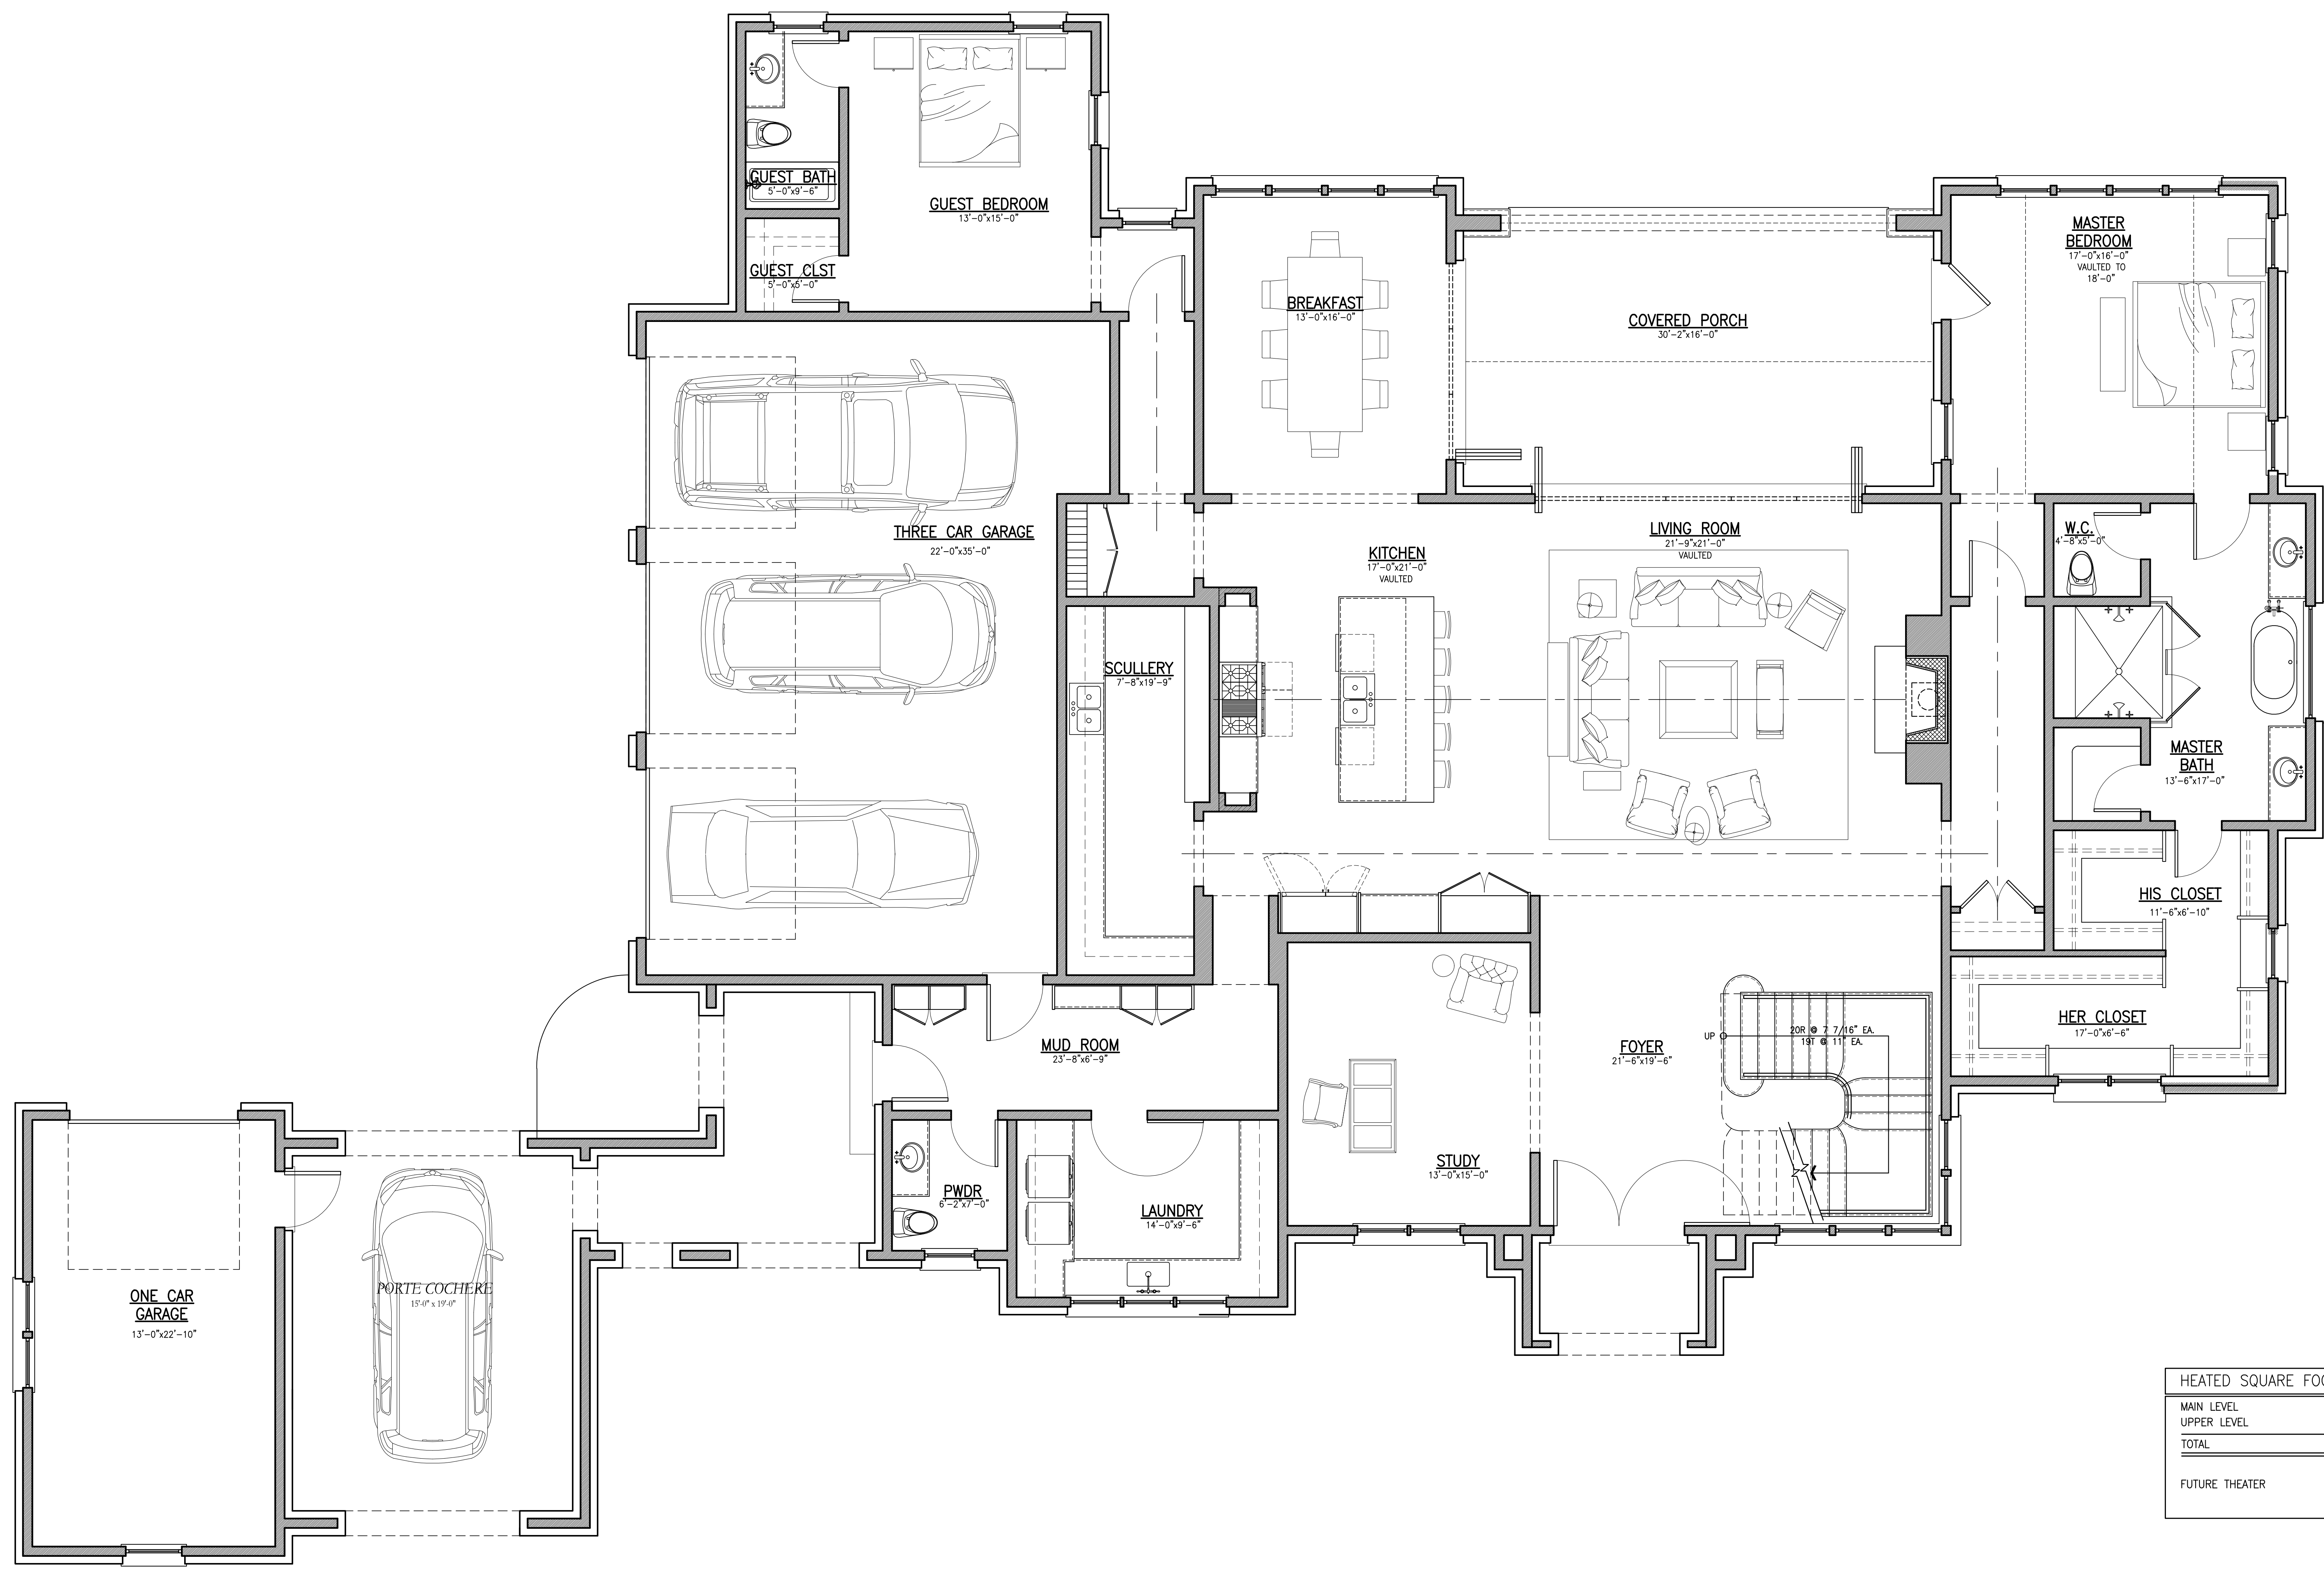

HEATED SQUARE FOOTAGE	
MAIN LEVEL	3,593 S.F.
UPPER LEVEL	1,838 S.F.
TOTAL	5,431 S.F.
FUTURE THEATER	640 S.F.

1
A-2.410 MAIN LEVEL FLOOR PLAN
SCALE: 1/4" = 1'-0"



1
A-2.420 UPPER LEVEL FLOOR PLAN
SCALE: 1/4" = 1'-0"

stamps	
issue	
date	2022-08-05
scale	1/4"=1'-0"
drawn	NF checked JA
project no.	225525.00
title	UPPER LEVEL FLOOR PLAN
sheet number	A-2.420



2 RIGHT ELEVATION
A-3.000 SCALE: 1/4" = 1'-0"



1 FRONT ELEVATION
A-3.000 SCALE: 1/4" = 1'-0"

EATON RESIDENCE
LYNDON CREEK; LOT #5
MILTON, GA 30004

stamps	
issue	
date	2022-08-02
scale	1/4" = 1'-0"
drawn	NF checked JA
project no.	225525.00
title	ELEVATIONS
sheet number	A-2.300

All drawings are the property of Harrison Design Associates, Inc. and must be returned at the completion of work. These shall not be reproduced, modified, or revised in any way without the written consent from, and proper compensation to, Harrison Design. The contractor shall check and verify all dimensions and report any discrepancies to Harrison Design before proceeding with the work. Harrison Design shall direct the work and be responsible for all legal and court costs, etc., for any necessary protection of the drawings. Submission of these drawings to any public body for any use shall release, in any way, the copyright and ownership of drawings prepared hereon.

RELEASED FOR CONSTRUCTION



1 REAR ELEVATION
A-3.001 SCALE: 1/4" = 1'-0"



1 REAR ELEVATION
A-3.001 SCALE: 1/4" = 1'-0"

EATON RESIDENCE
LYNDON CREEK; LOT #5
MILTON, GA 30004

stamps
issue
date
scale
drawn
project no.
title
sheet number

date	2022-08-02
scale	1/4"=1'-0"
drawn	NF checked JA
project no.	225525.00
title	ELEVATIONS
sheet number	A-2.300

H:\Projects - CAD Standards\General_Dwg\Lot #5 - Eaton\122525-A2-Elevs.dwg Aug 02, 2022 12:57pm

RELEASED FOR CONSTRUCTION